


PURPOSE:	DIVISION	AREA NAME:	ANGLE VALE	APPROVED:	 D125843
MAP REF:	6628/12/P	COUNCIL:	CITY OF PLAYFORD	14/12/2020	
LAST PLAN:	D121973	DEVELOPMENT NO:	292/D024/17/002/60921	DEPOSITED:	SHEET 1 OF 3 105557_text_01_v03_Version_3
				24/12/2020	

AGENT DETAILS:	ALEXANDER & SYMONDS PTY LTD 1ST FLOOR 11 KING WILLIAM ST KENT TOWN SA 5067 PH: 81301666 FAX: 83620099	SURVEYORS CERTIFICATION:	I GLENN IAN HORDACRE , a licensed surveyor do hereby certify - 1) That this plan has been made from surveys carried out by a person other than a licensed surveyor under my personal supervision and correctly prepared in accordance with the Survey Act 1992. 2) That the field work was completed on the 21st day of September 2020 excepting for the final placement of survey marks 14th day of December 2020 Glenn Ian Hordacre Licensed Surveyor
AGENT CODE:	ALSY		
REFERENCE:	20A2832.2ALTO(A)		

SUBJECT TITLE DETAILS:									
PREFIX	VOLUME	FOLIO	OTHER	PARCEL	NUMBER	PLAN	NUMBER HUNDRED / IA / DIVISION	TOWN	REFERENCE NUMBER
CT	6228	955		ALLOTMENT(S)	501	D	121973 MUNNO PARA		
OTHER TITLES AFFECTED:									

EASEMENT DETAILS:								
STATUS	LAND BURDENED	FORM	CATEGORY	IDENTIFIER	PURPOSE	IN FAVOUR OF	CREATION	
EXISTING	27	SERVICE	EASEMENT(S)	C(T/F)	FOR ELECTRICITY SUPPLY PURPOSES	DISTRIBUTION LESSOR CORPORATION (SUBJECT TO LEASE 8890000)	223LG RPA	
NEW	28.502	SERVICE	EASEMENT(S)	D	FOR DRAINAGE PURPOSES	THE COUNCIL FOR THE AREA	223LG RPA	

ANNOTATIONS:





D125843

SHEET 2 OF 3

105557_pland_1_V01_Version_3

BEARING DATUM: MGA 2020 ZONE 54
DERIVATION: 6628/22868 - 6628/51651

TOTAL AREA: 2.633ha

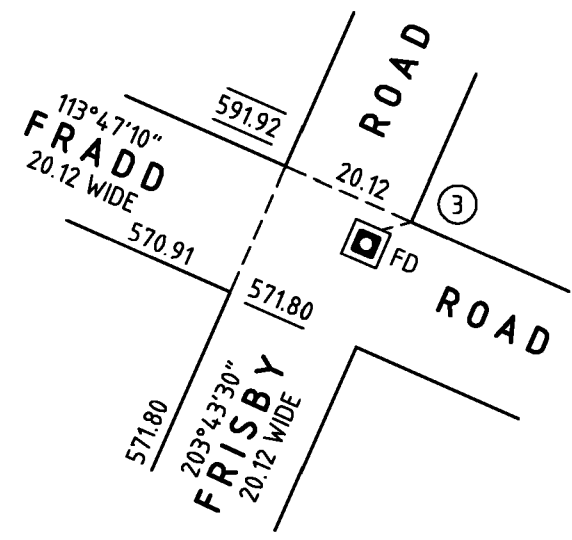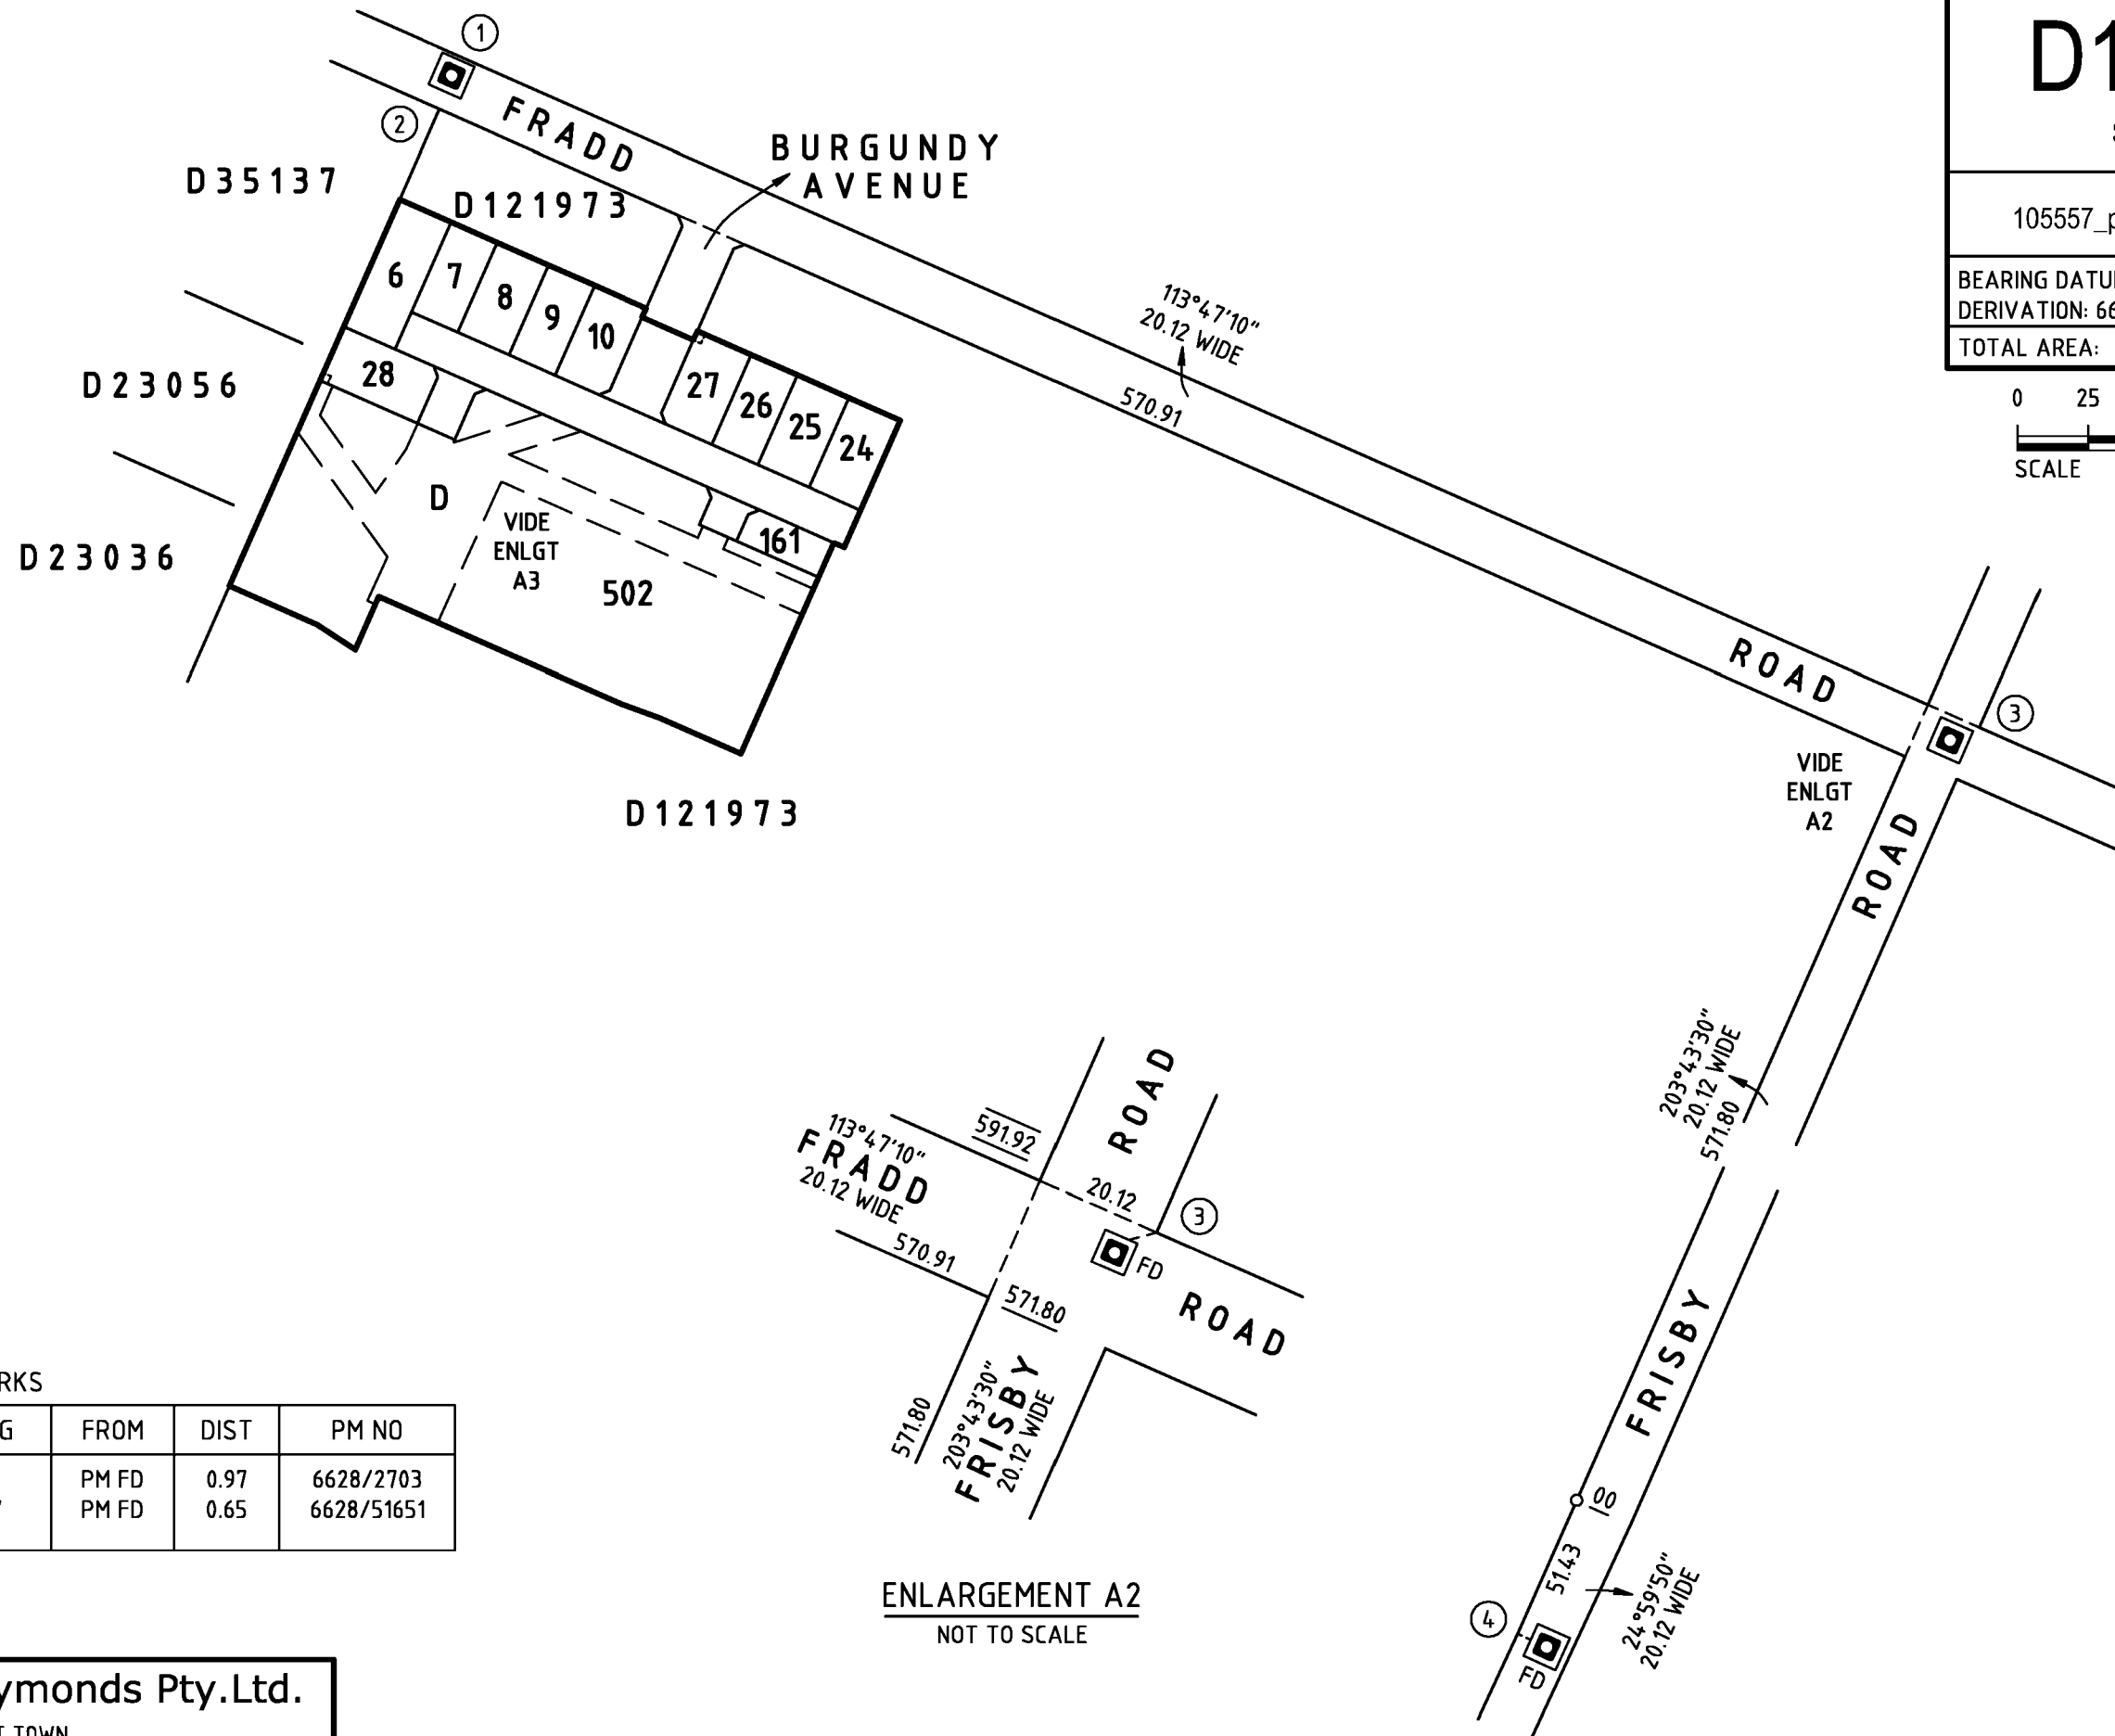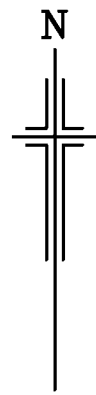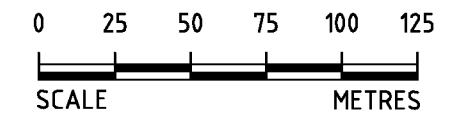

ENLARGEMENT A2
NOT TO SCALE

REFERENCE MARKS

CNR	BEARING	FROM	DIST	PM NO
3	75°37'	PM FD	0.97	6628/2703
4	300°57'	PM FD	0.65	6628/51651

Alexander & Symonds Pty.Ltd.
 11 KING WILLIAM STREET, KENT TOWN
 P.O. BOX 1000 KENT TOWN 5071
 Tel (08) 8130 1666 Fax (08) 8362 0099 A.B.N. 93 007 753 988
 REFERENCE 20A2832.2ALTO(A)
 PAP 10/ 11/2020







REFERENCE MARKS

CNR	BEARING	FROM	DIST	PM NO
1	23°45'	PM FD	0.99	6628/22868
2	204°58'	PM FD	19.14	6628/22868
5		PM		6628/61897

D125843

SHEET 3 OF 3

105557_pland_2_V01_Version_3

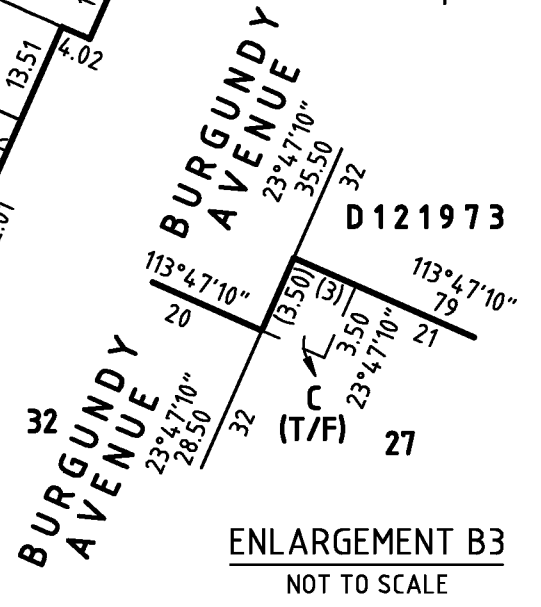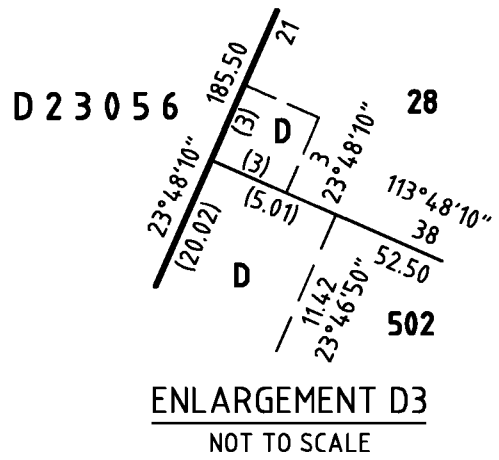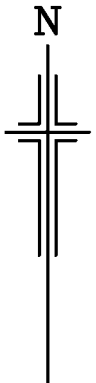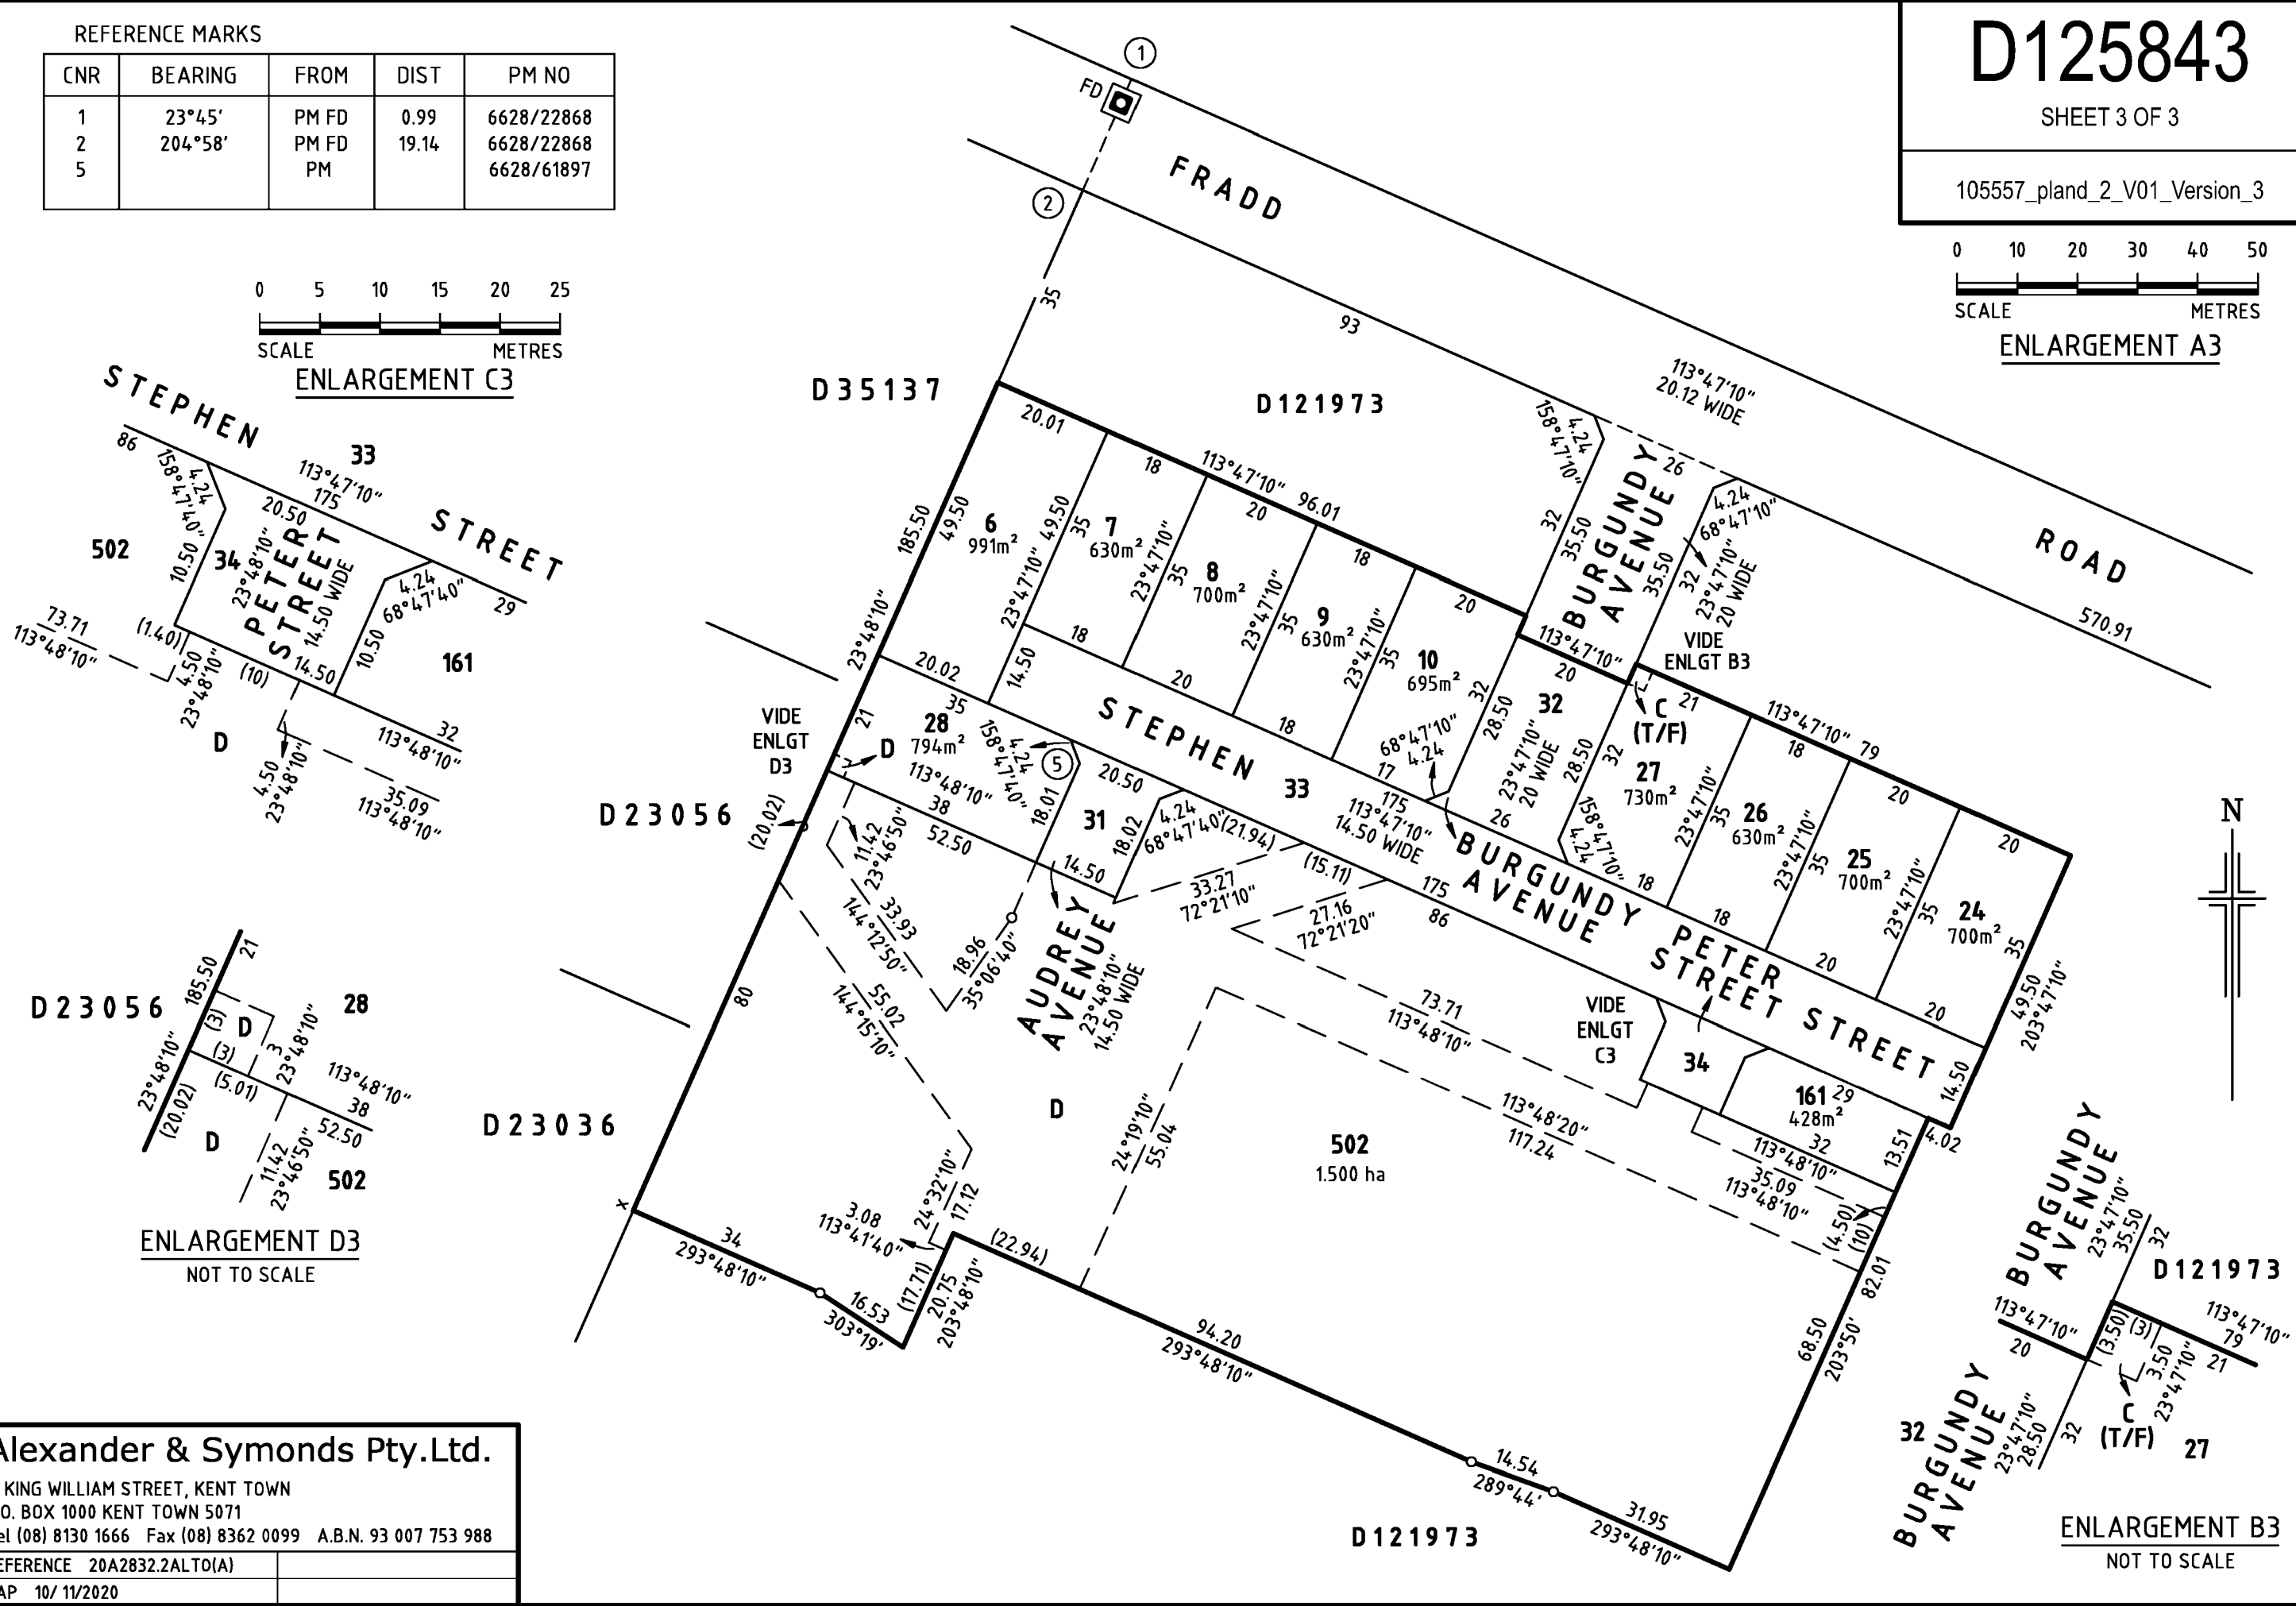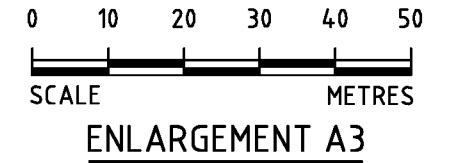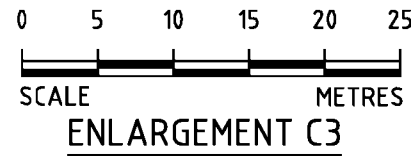

Alexander & Symonds Pty.Ltd.
 11 KING WILLIAM STREET, KENT TOWN
 P.O. BOX 1000 KENT TOWN 5071
 Tel (08) 8130 1666 Fax (08) 8362 0099 A.B.N. 93 007 753 988
 REFERENCE 20A2832.2ALTO(A)
 PAP 10/ 11/2020